






EAST ELEVATION
1:100

EMERGENCY DOORS

BRICKWORK TO SUBFLOOR ON
NEW PROPOSED SECTIONS

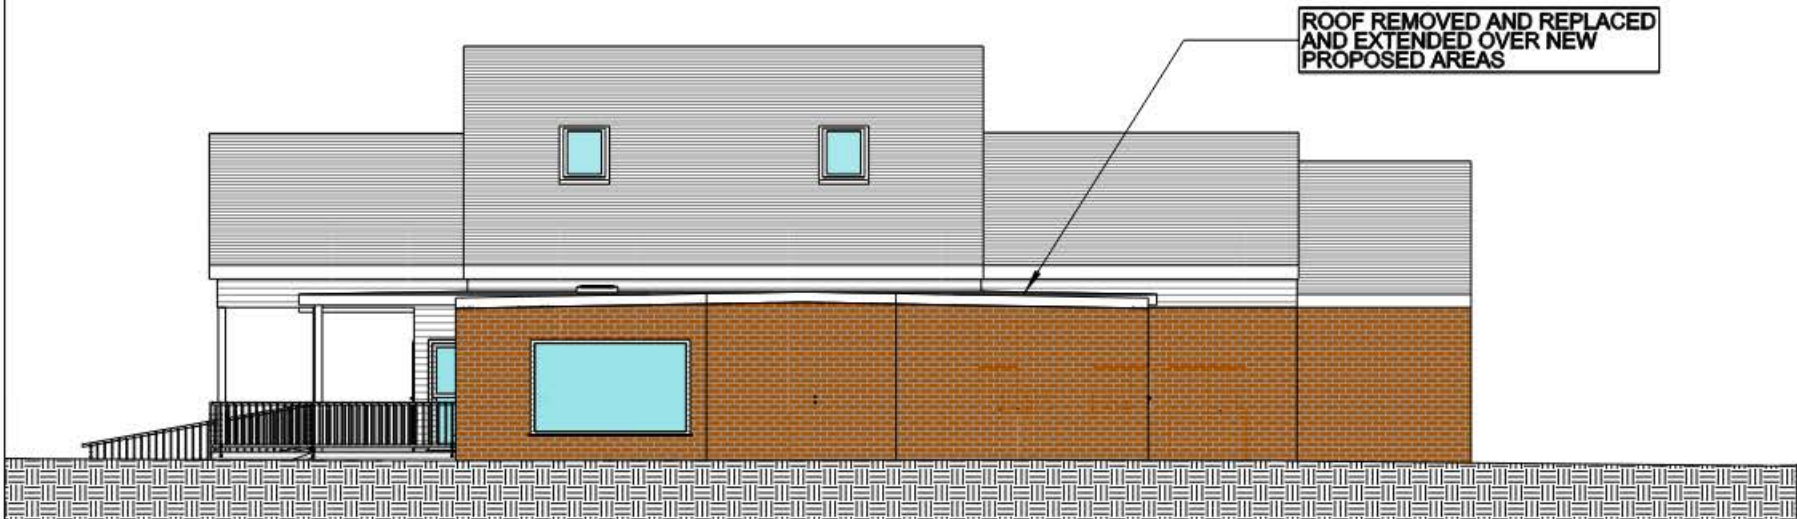

WEST ELEVATION
1:100

ROOF REMOVED AND REPLACED
AND EXTENDED OVER NEW
PROPOSED AREAS

This plan shall show all dimensions and levels as they appear in the field. It shall be the responsibility of the client to provide accurate information. The designer shall not be responsible for any errors or omissions in the field data. 

All dimensions and elevations are subject to change without notice. The designer shall not be responsible for any errors or omissions in the field data. 

Project Partners

Refer to standard disclaimer when stated

- Building Coster
- Civil Engineer
- Hydraulic Engineer
- Landscape Engineer
- Mechanical Engineer
- Planning Consultant
- Services
- Structural Engineer
- Surveyor

REV	DESCRIPTION	DATE
A		



P. M. 00171000
E. M. 00171000

Drawn: PG
Plot Date: 12/03/2020
Project NO: 2016.03
Project Status: DA APPROVAL

Client: BAWLEY POINT KOLOA
SPORT AND REC CLUB

Site Address: 640 MURRAYANG RD
2016
KOLOA

DRAWING TITLE
EAST/WEST ELEVATION

PROJECT NAME
BAWLEY POINT COMMUNITY
CENTRE RENOVATION

REVISION NO.

A


DRAWING NO.

A300

Plot Date: 12/03/2020

LARGE FIXED WINDOW HERE FOR MAXIMUM LIGHT WHILE STILL BEING AWARE OF POTENTIAL BUSHFIRE RATING

EXISTING DECKING TO LIKELY BE REPLACED TO MATCH NEW PROPOSED DECKING.

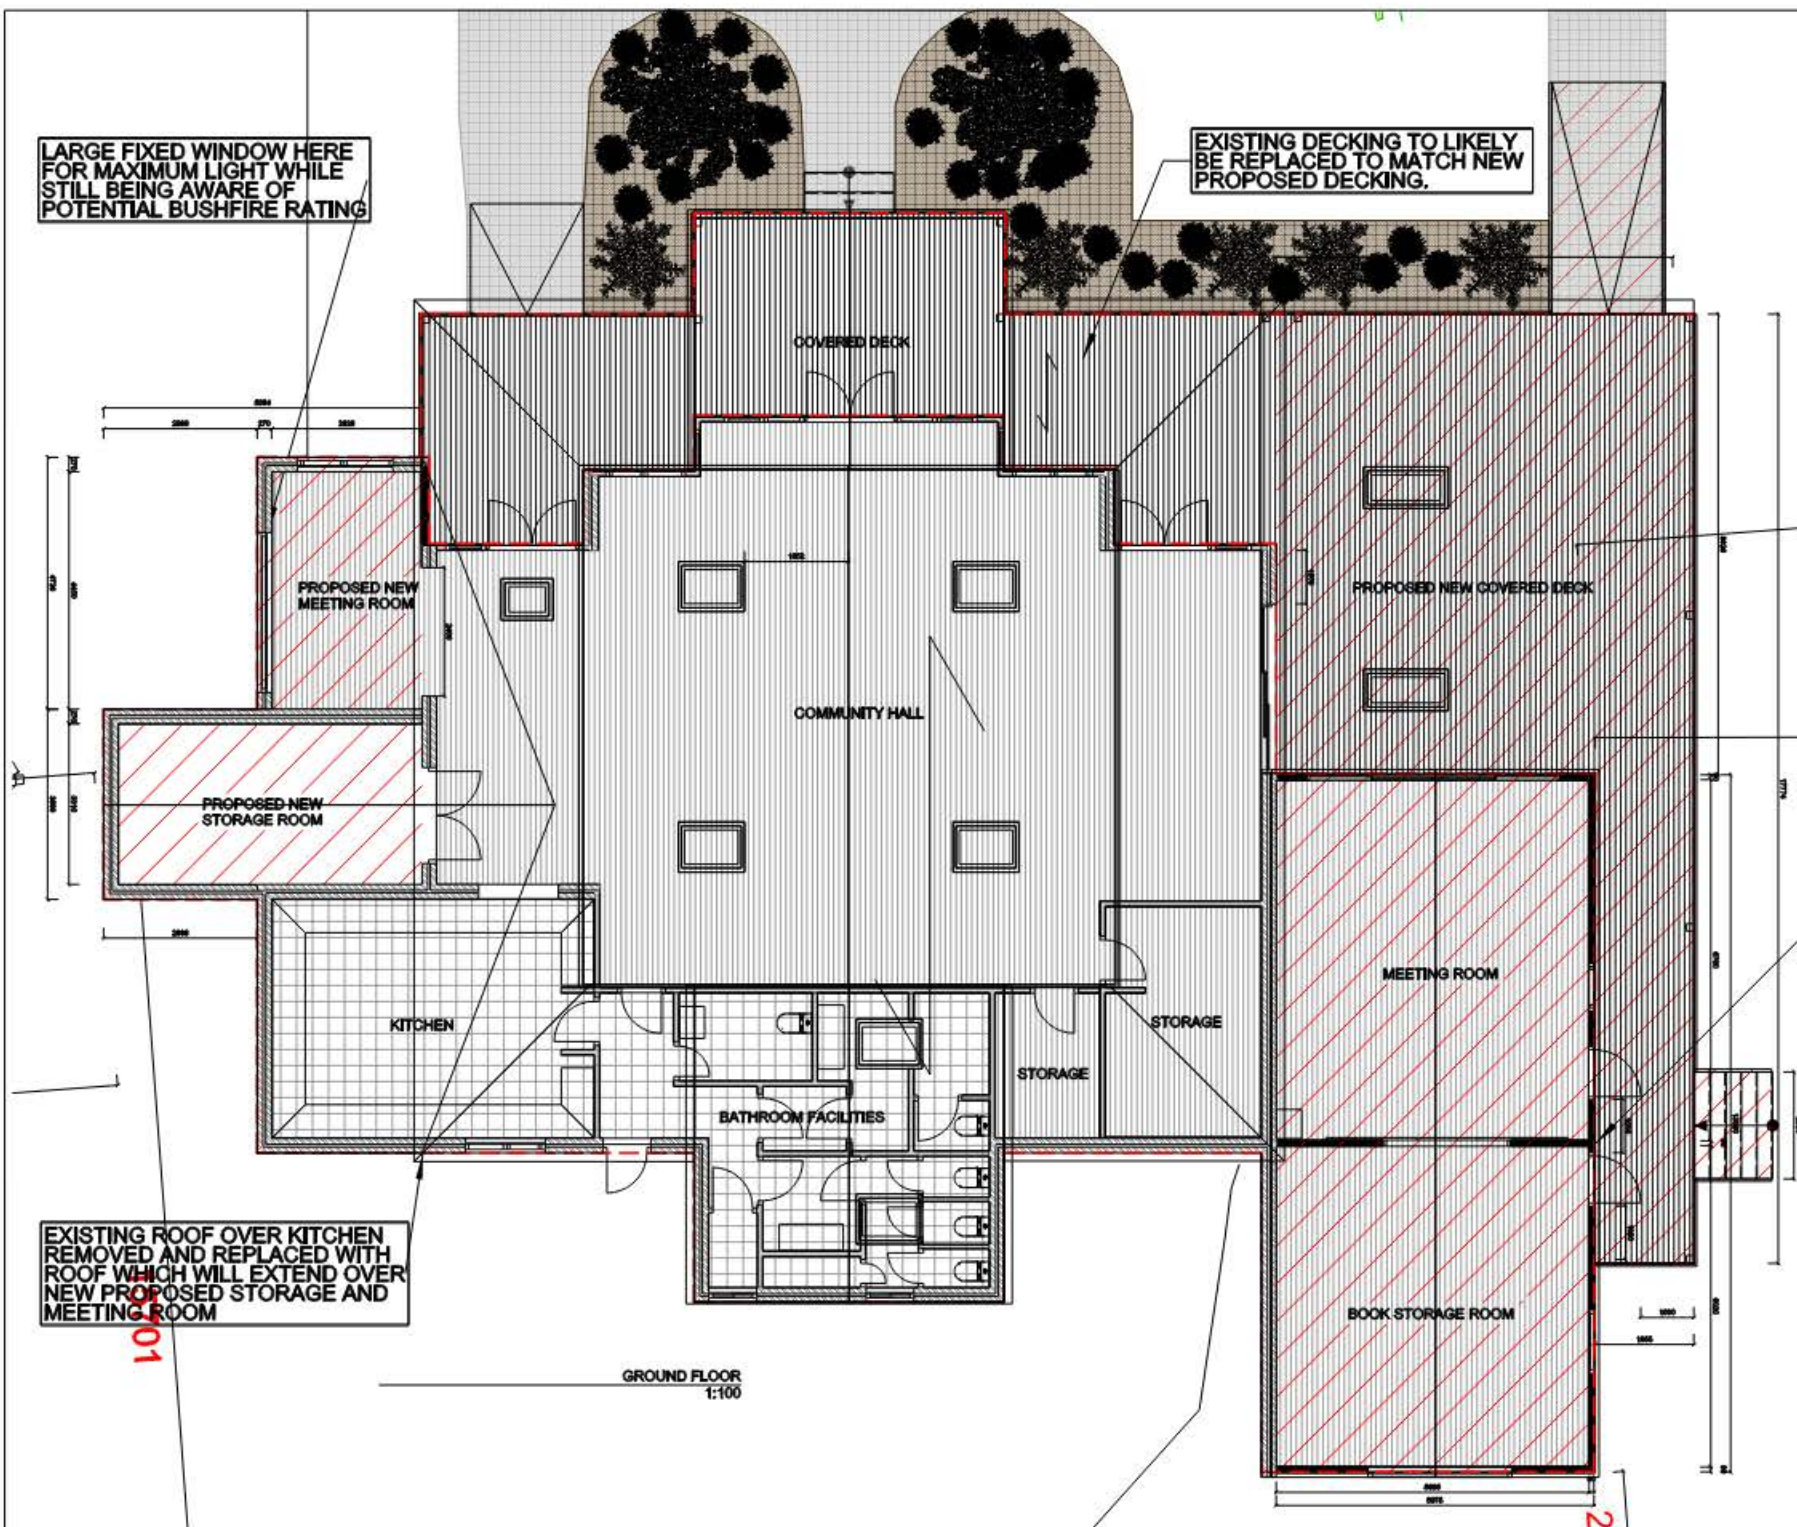

This is a preliminary design and should not be used for construction purposes. It is intended to provide a general indication of the proposed design and is not to be used for any other purpose. The design is subject to change without notice. The design is not to be used for any other purpose. The design is not to be used for any other purpose.

Project Partners
 Role to be completed (as applicable) when started
 - Building Designer
 - Civil Engineer
 - Hydraulic Engineer
 - Landscape Engineer
 - Mechanical Engineer
 - Planning Consultant
 - Services
 - Structural Engineer
 - Surveyor

REV	DESCRIPTION	DATE
A		

- WALLS TO BE REMOVED
- EXISTING WALLS TO REMAIN
- NEW PROPOSED WALLS
- NEW PROPOSED SECTIONS

TWO EMERGENCY EXITS

EXISTING ROOF OVER KITCHEN REMOVED AND REPLACED WITH ROOF WHICH WILL EXTEND OVER NEW PROPOSED STORAGE AND MEETING ROOM

GROUND FLOOR
1:100

P. S. M. 00171000

Drawn: PG
 Plot Date: 12/03/2020
 Project NO.: 2018/03
 Project Status: DA APPROVAL

Client: BAWLEY POINT KILOA SPORT AND REC CLUB

Site Address: 640 MURRAYANG RD
 2039
 KILOA

DRAWING TITLE
 GROUND FLOOR

PROJECT NAME
 BAWLEY POINT COMMUNITY CENTRE RENOVATION

REVISION NO.
 A

DRAWING NO.
 A101

Rev Date: 18/03/2020



NORTH ELEVATION
1:100



SOUTH ELEVATION
1:100

GABLES WINDOWS NOT SHOWN AS
THERE IS A CEILING UNDER, SO NO
LIGHT WILL GET THROUGH

This plan shall show all dimensions and levels in accordance with the Australian Standards for the construction of buildings. It shall be used for construction purposes only. It shall not be used for any other purpose. It shall not be used for any other purpose. It shall not be used for any other purpose.

All dimensions and levels are subject to change. The client is responsible for ensuring that the design is suitable for the site and conditions of any relevant plan to which it is referred.

Project Partners

Refer to standard disclaimer when stated

- Building Designer
- Civil Engineer
- Hydraulic Engineer
- Landscape Engineer
- Mechanical Engineer
- Planning Consultant
- Services
- Structural Engineer
- Surveyor

REV	DESCRIPTION	DATE
A		



P. M. 00171000

Drawn: PG
Plot Date: 12/03/2020
Project NO: 2016.03
Project Status: DA APPROVAL

Client: BAWLEY POINT KOLOA
SPORT AND REC CLUB

Site Address: 640 MURRAYANG RD
2016
KOLOA

DRAWING TITLE
NORTH/SOUTH ELEVATION

PROJECT NAME
BAWLEY POINT COMMUNITY
CENTRE RENOVATION

REVISION NO.

A

DRAWING NO.

A301

Plot Date: 12/03/2020

